




**A** FIRST FLOOR PLAN  
 A300 Scale: 1/4" = 1'-0"

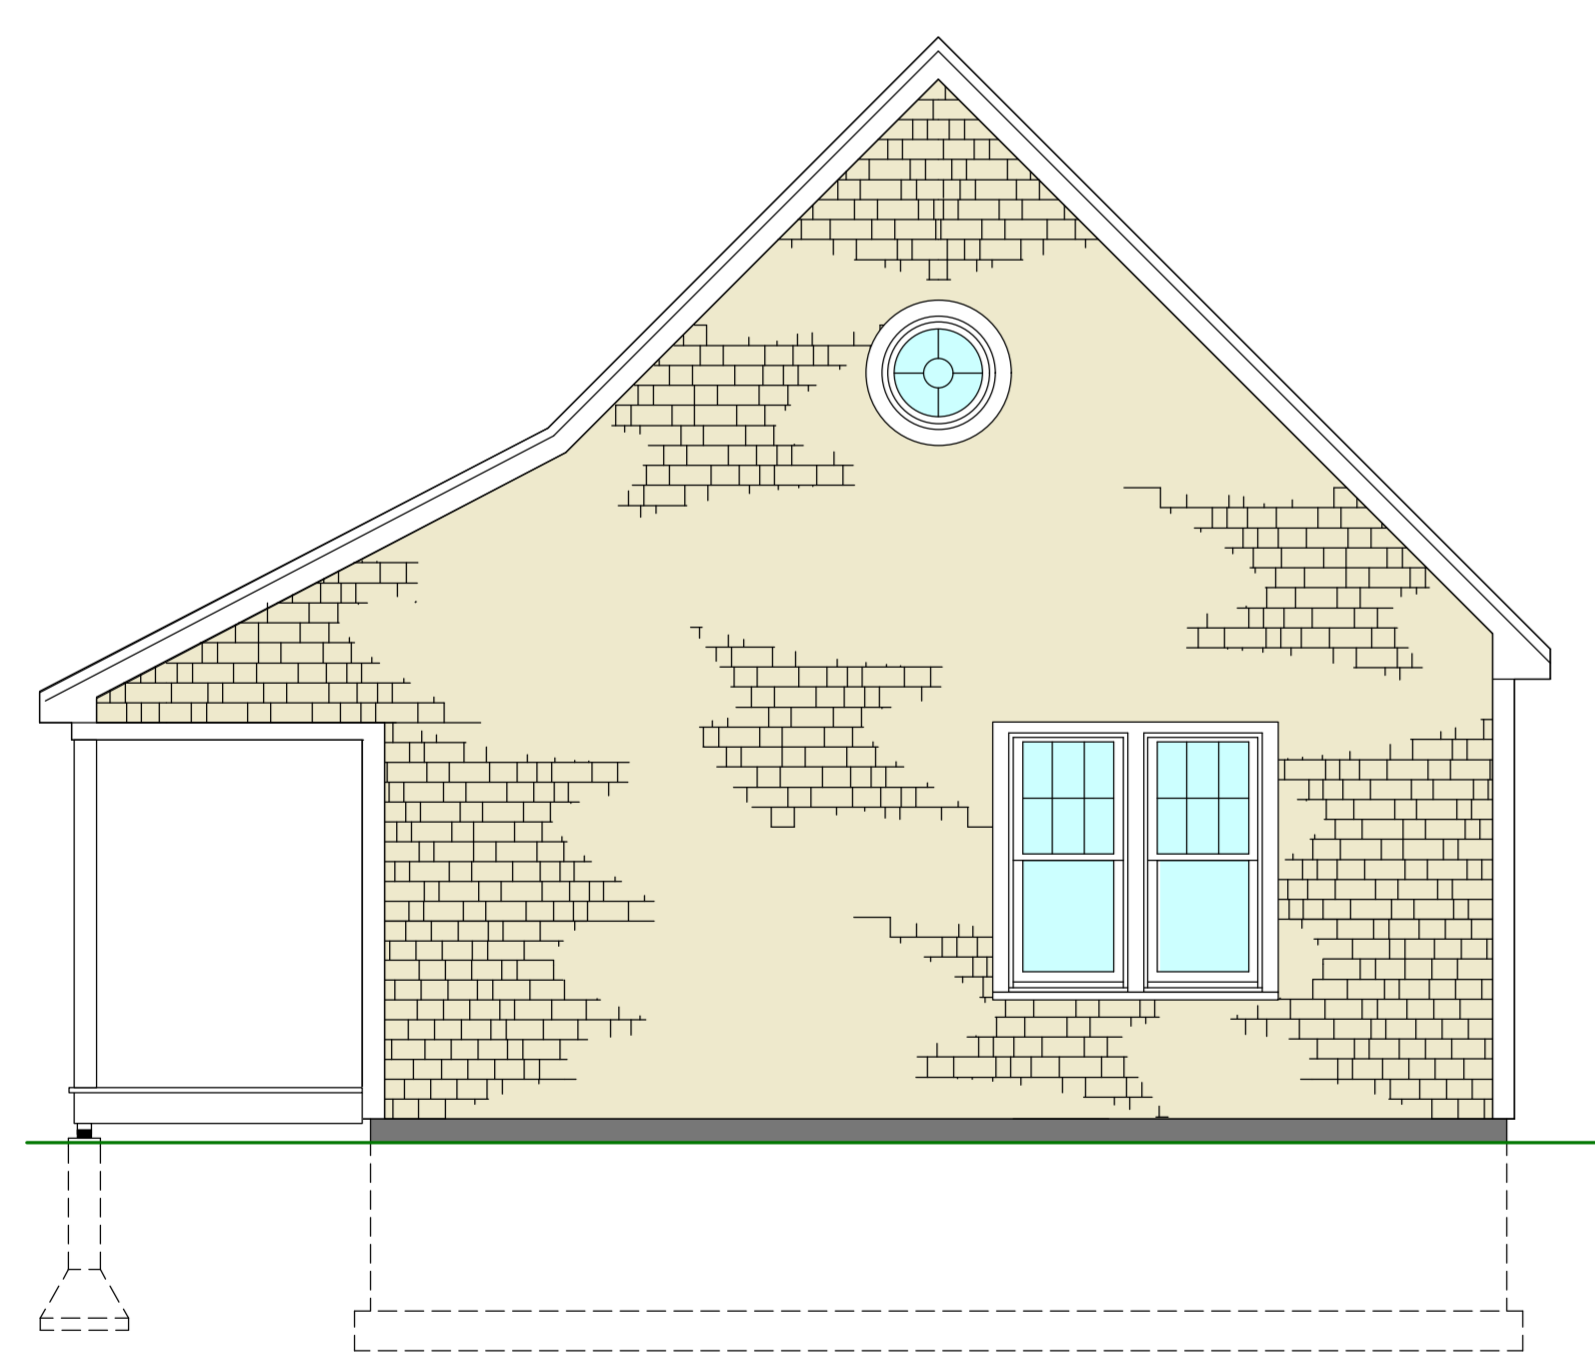

**B** RIGHT ELEVATION  
 A300 Scale: 1/4" = 1'-0"

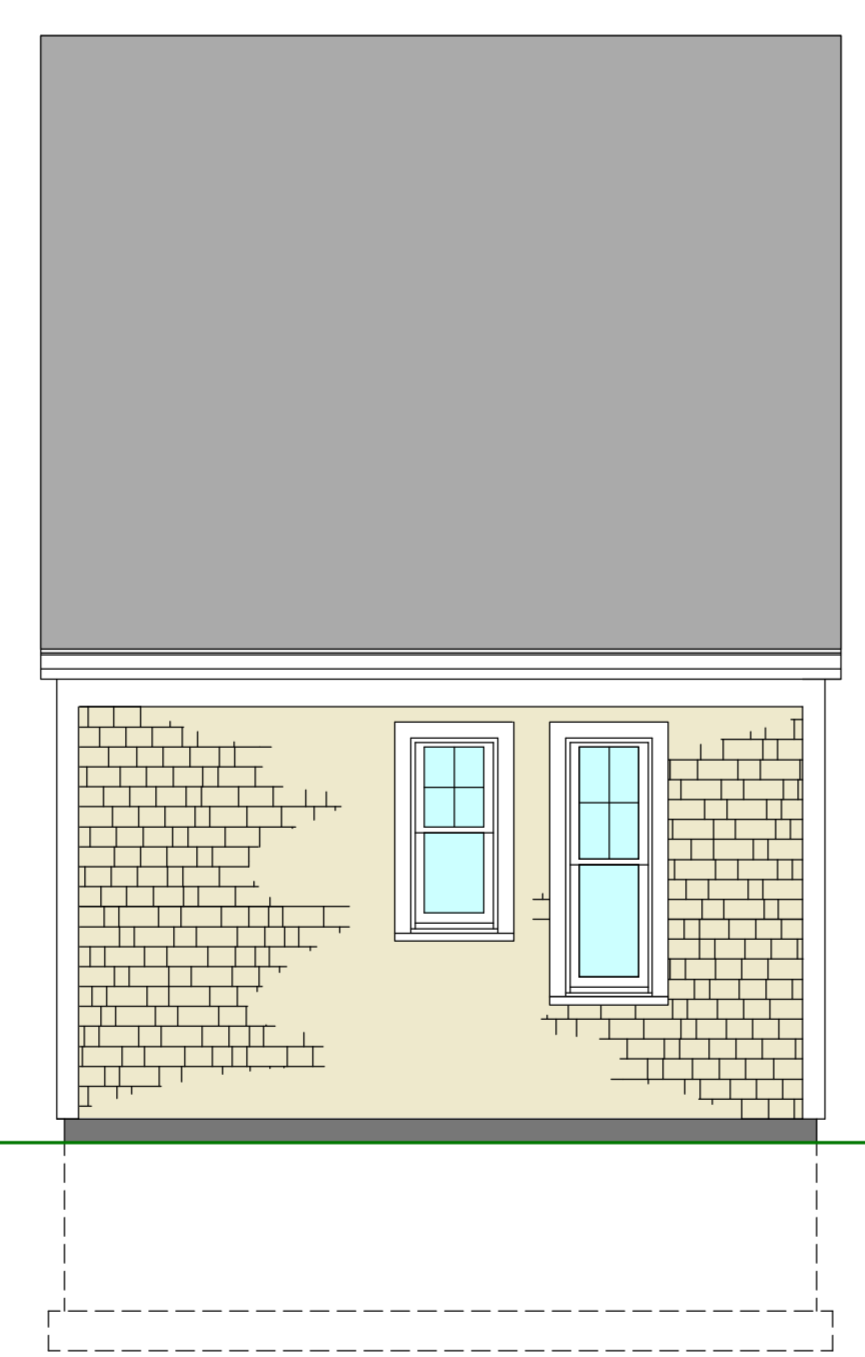

**C** REAR ELEVATION  
 A300 Scale: 1/4" = 1'-0"

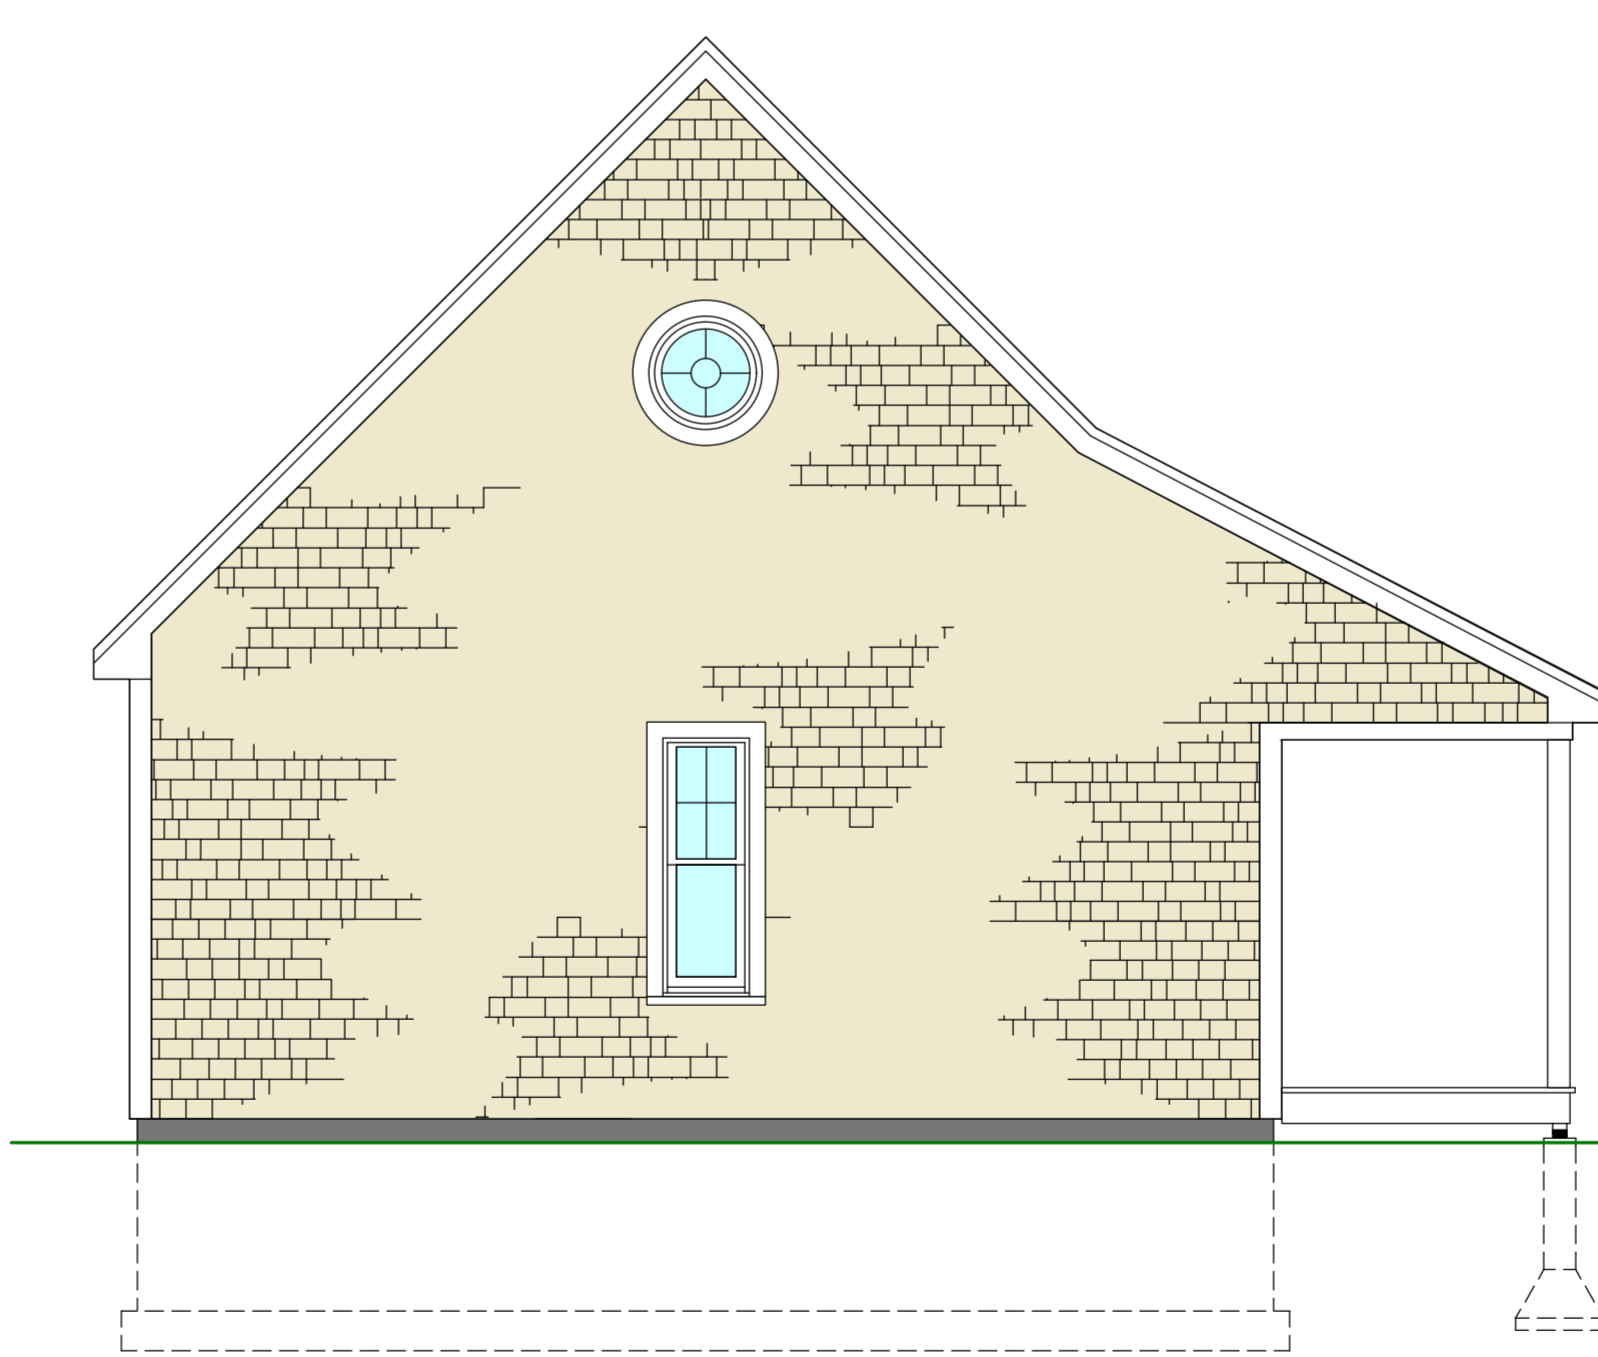

**D** LEFT ELEVATION  
 A300 Scale: 1/4" = 1'-0"



**A** FRONT ELEVATION  
 A300 Scale: 1/4" = 1'-0"

**DRAWN BY:**  
**KENNETH SADLER, P.**  
 Professional Building Designer

Any discrepancies, errors and/or omissions in the notes, dimensions, and/or drawings contained on these documents shall be the responsibility of the Designer prior to the commencement of construction. Proceeding with construction constitutes the acceptance of construction.

**PROJECT:**

**LOCATION:**

**Plan #**

**Kenneth Sadler Associates**  
 professional building design  
 Commercial • residential  
 P.O. Box 1149 • Hyannis, MA 02601 • 508.790.9922  
 ksad@ksadassociates.com • www.ksadassociates.com

Copyright ©2008 by Kenneth Sadler Associates. All rights reserved. The original purchaser of this plan is authorized to construct one and only one home using this plan. Modification or reuse is prohibited without express written permission of the Designer.

**REVISIONS:**

**DRAWING TYPE:**  
 A300 Shed

**SHEET NUMBER:**