




A FIRST FLOOR PLAN
 Scale: 1/4" = 1'-0"

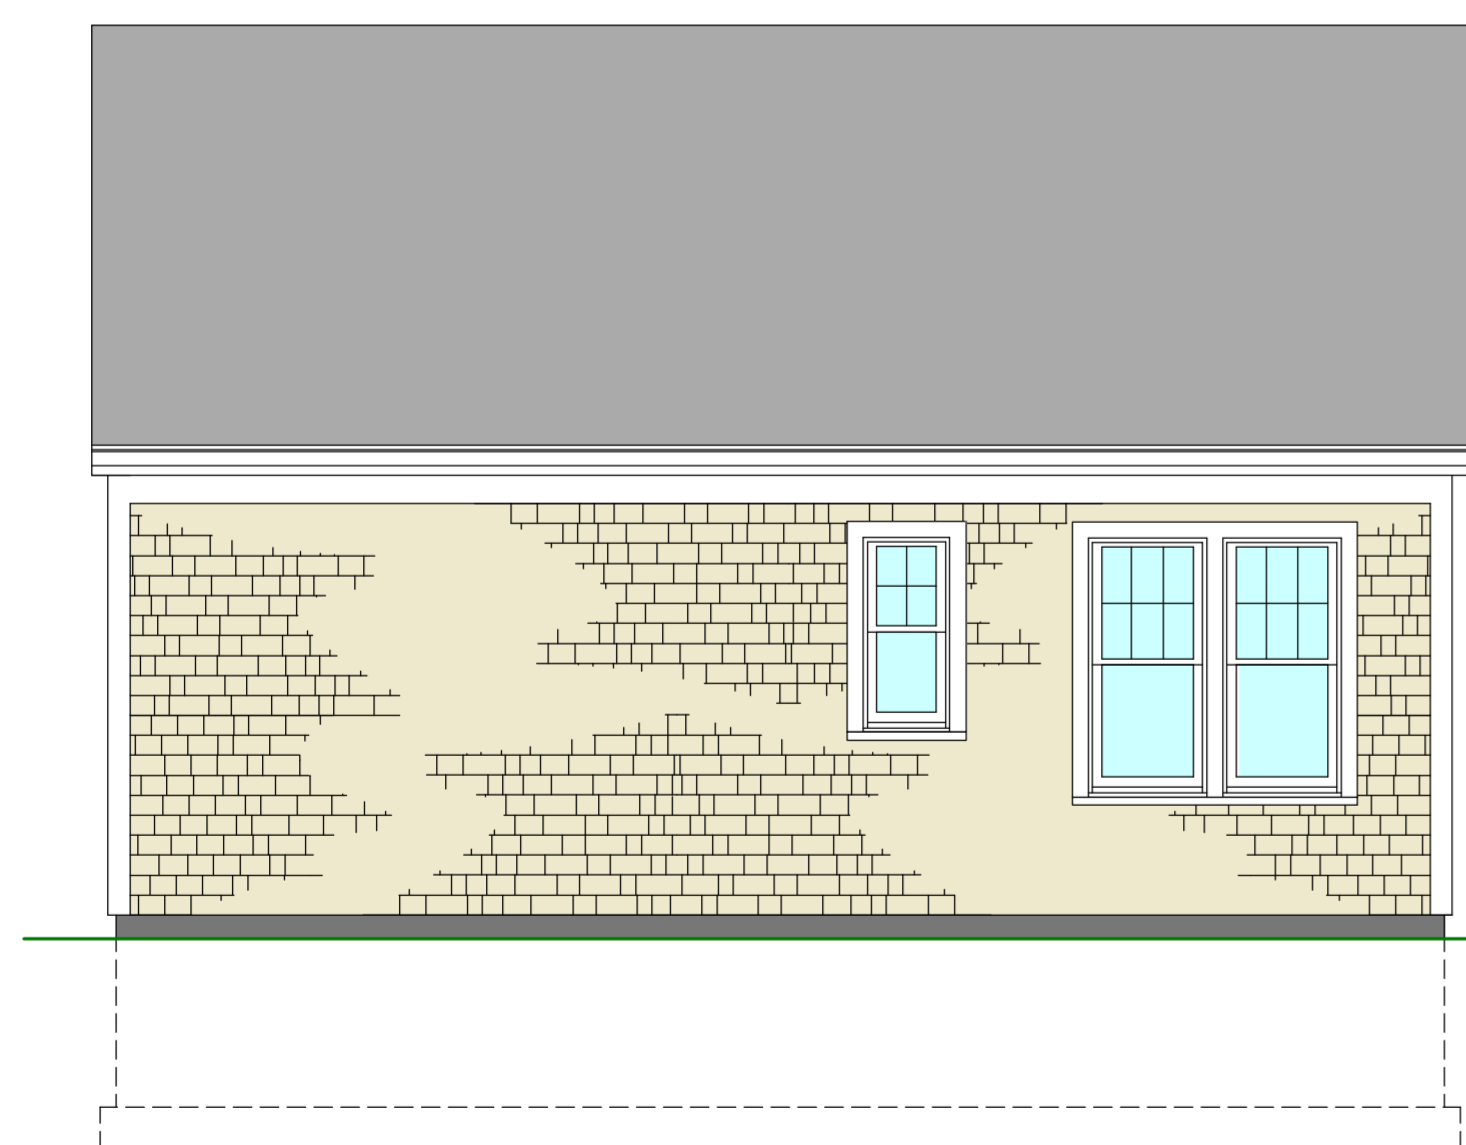

B RIGHT ELEVATION
 Scale: 1/4" = 1'-0"

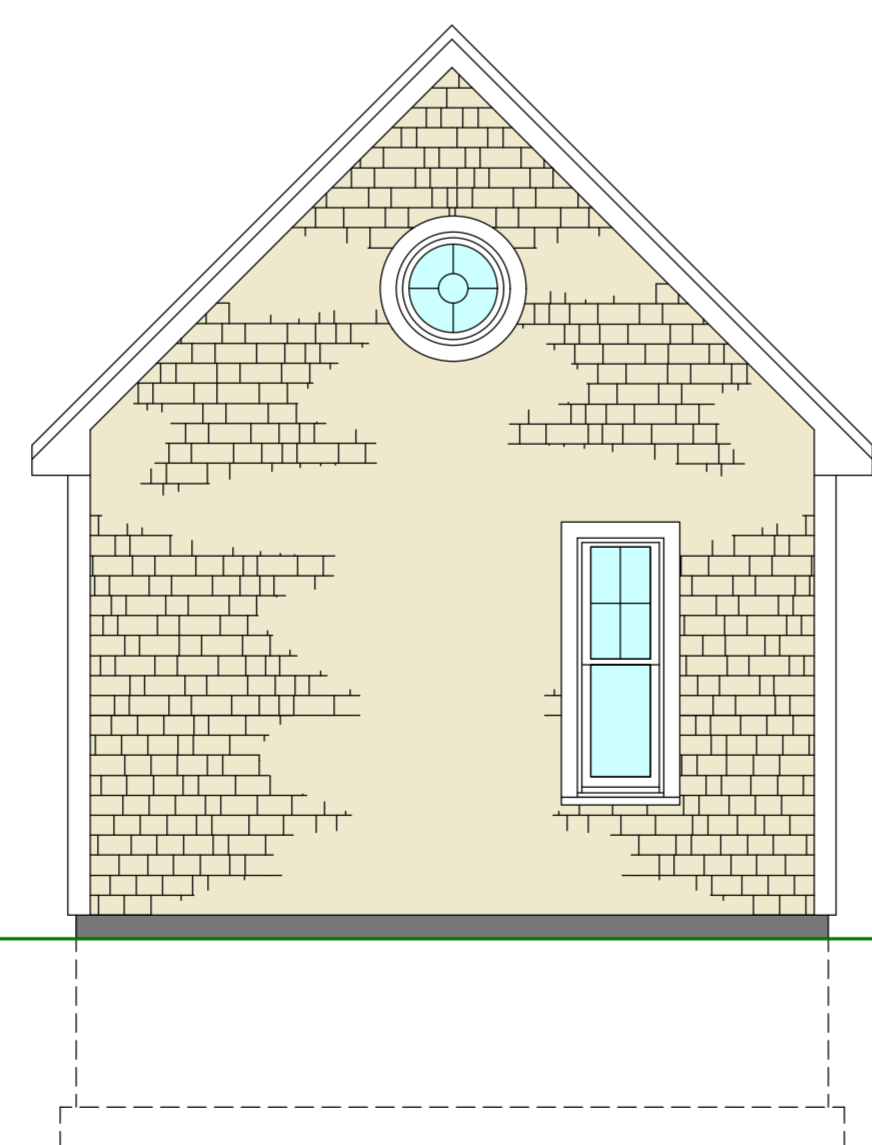

C REAR ELEVATION
 Scale: 1/4" = 1'-0"

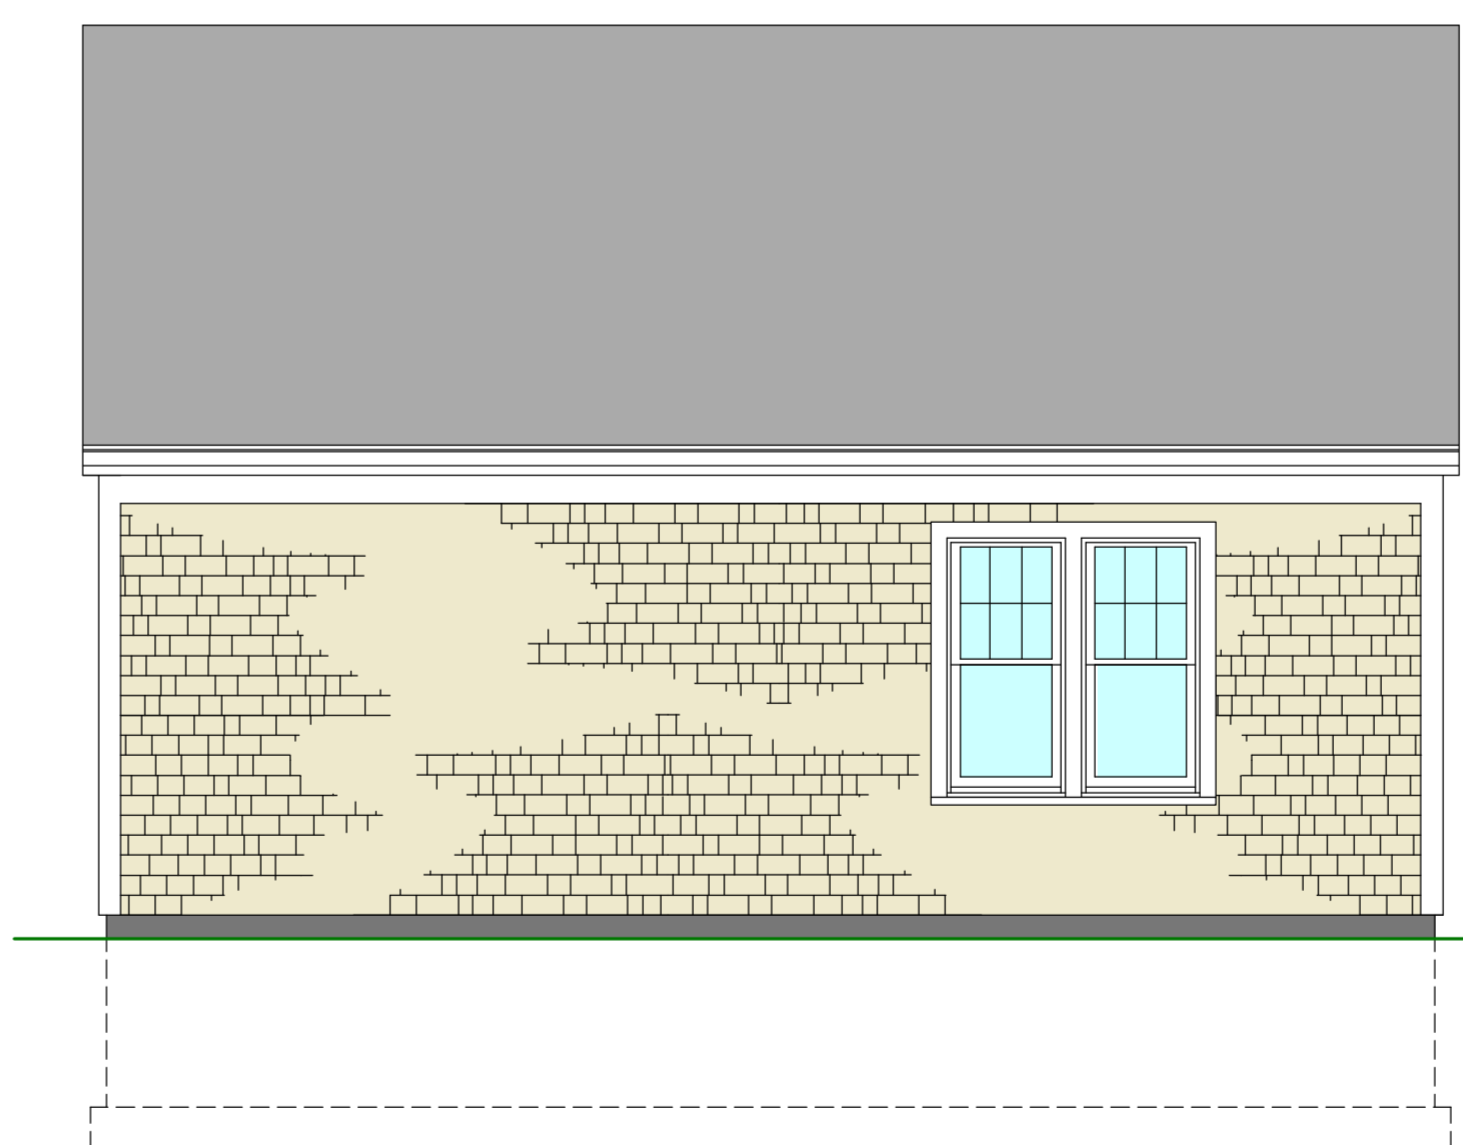

D LEFT ELEVATION
 Scale: 1/4" = 1'-0"



A FRONT ELEVATION
 Scale: 1/4" = 1'-0"

PROJECT:

LOCATION:

PLAN #

Kenneth Sadler Associates
 professional building design
 Commercial • residential
 P.O. Box 1149 • Hyannis, MA 02601 • 508.740.9422
 ...capecod@ksaddesign.com • www.ksadesign.com

Copyright ©2008 by Kenneth Sadler Associates.
 All rights reserved. The original purchaser of this plan is authorized to construct one and only one home using this plan. Modification or reuse is prohibited without express written permission of the Designer.

REVISIONS:

DRAWING TYPE:
 A400 Shed

SHEET NUMBER:

DRAWN BY:
KENNETH SADLER JR.
 Professional Building Designer

Any discrepancies, errors and/or omissions in the notes, dimensions, and/or drawings contained on these documents shall be the responsibility of the Designer prior to the commencement of construction. Proceeding with construction constitutes the acceptance of construction. The Designer and/or omissions become the responsibility of the building contractor.